

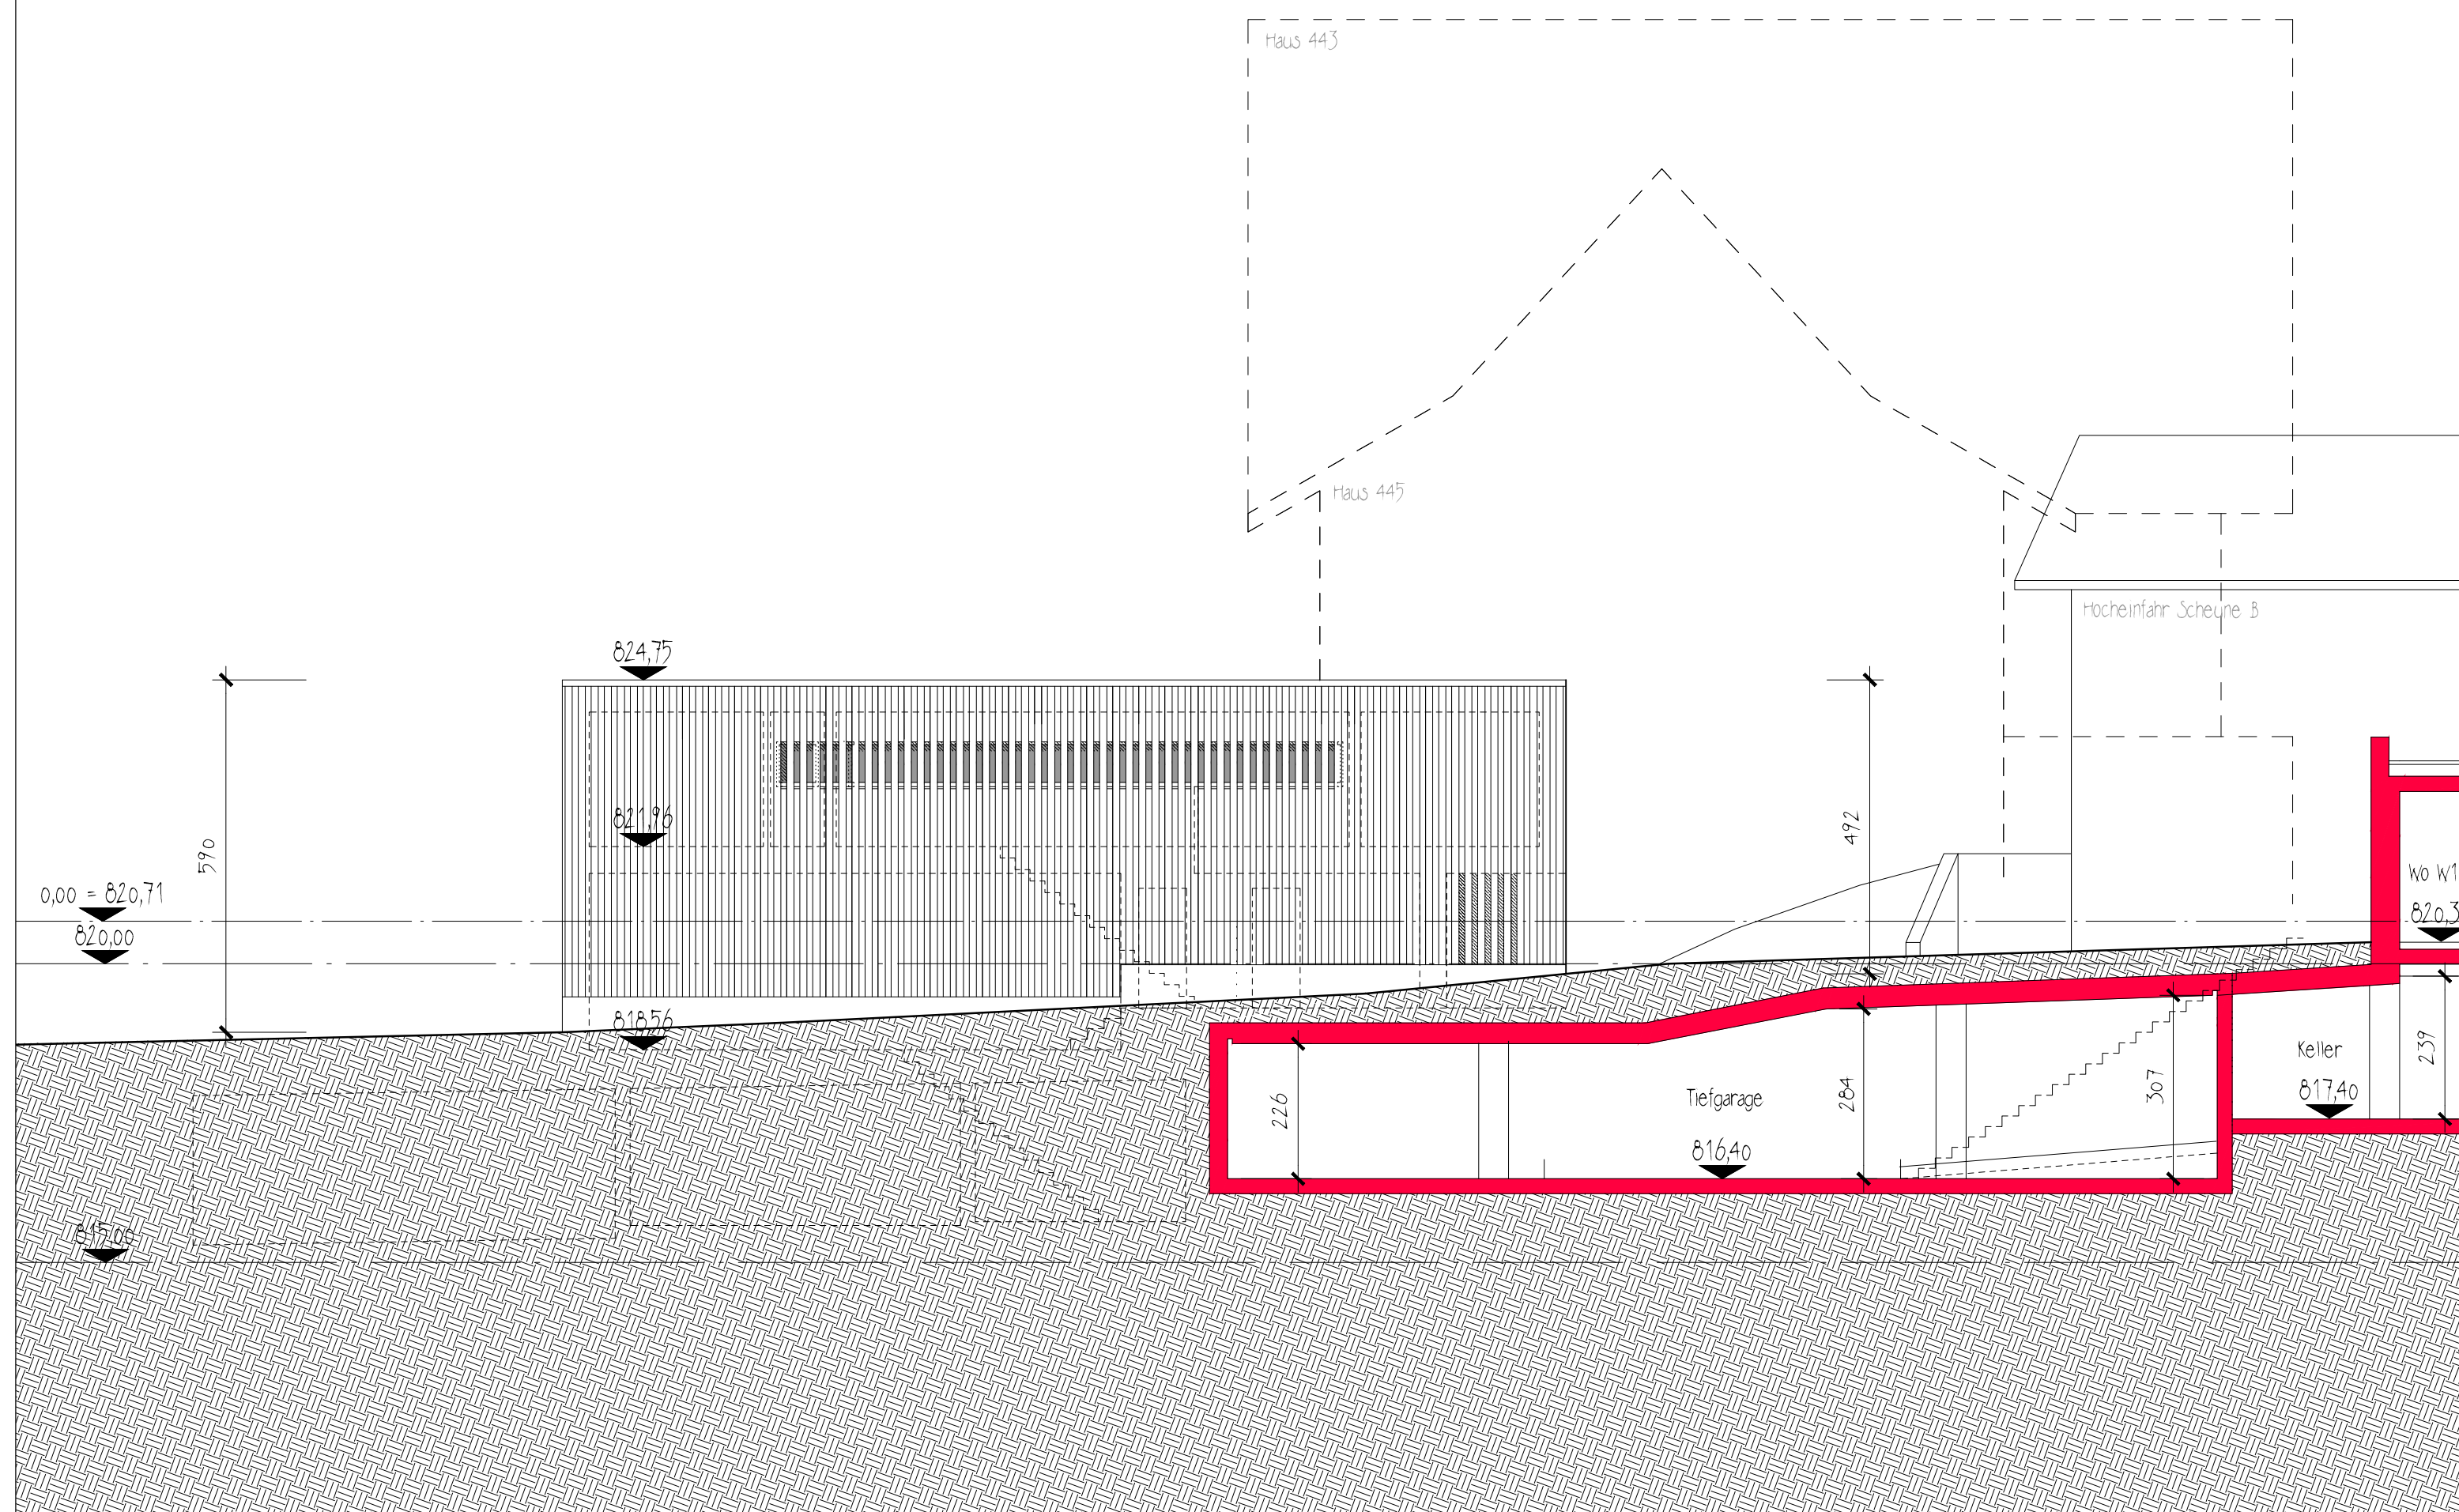
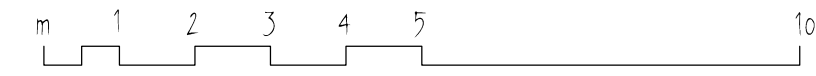




Fassade Ost

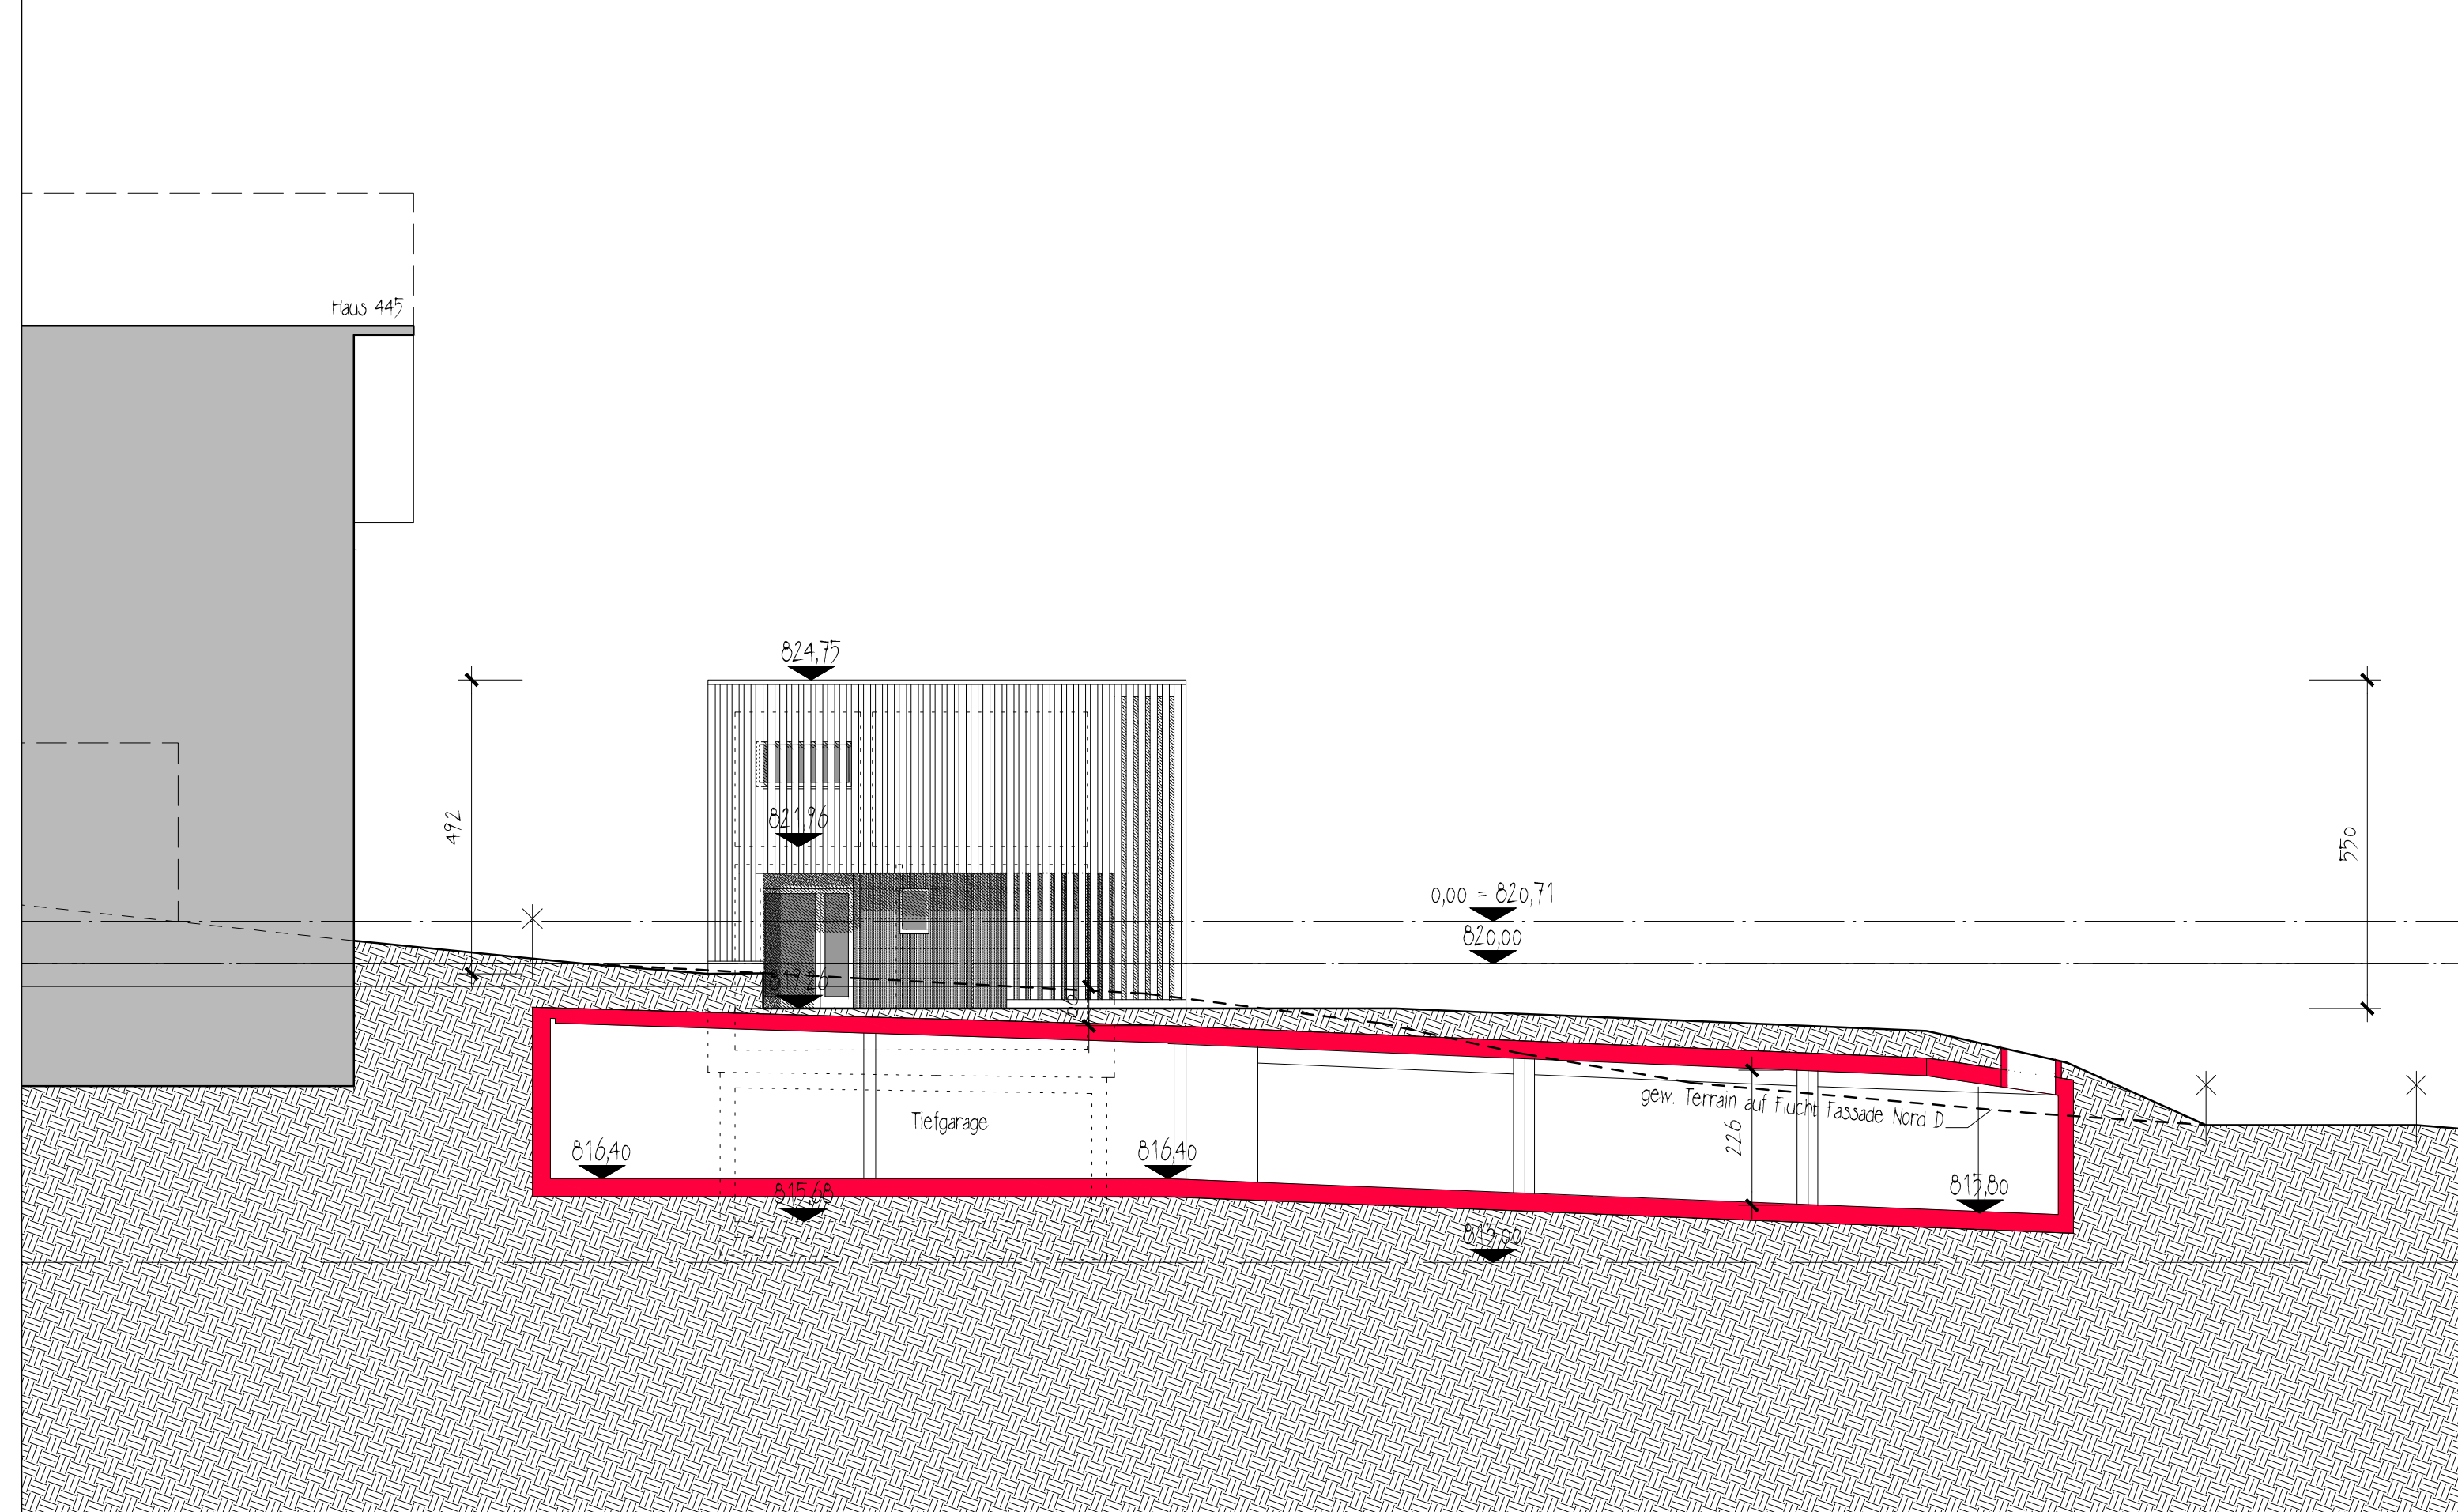


Fassade Nord

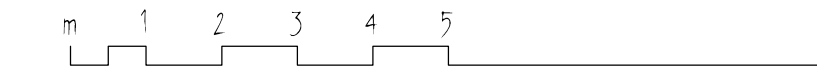

Fassade West

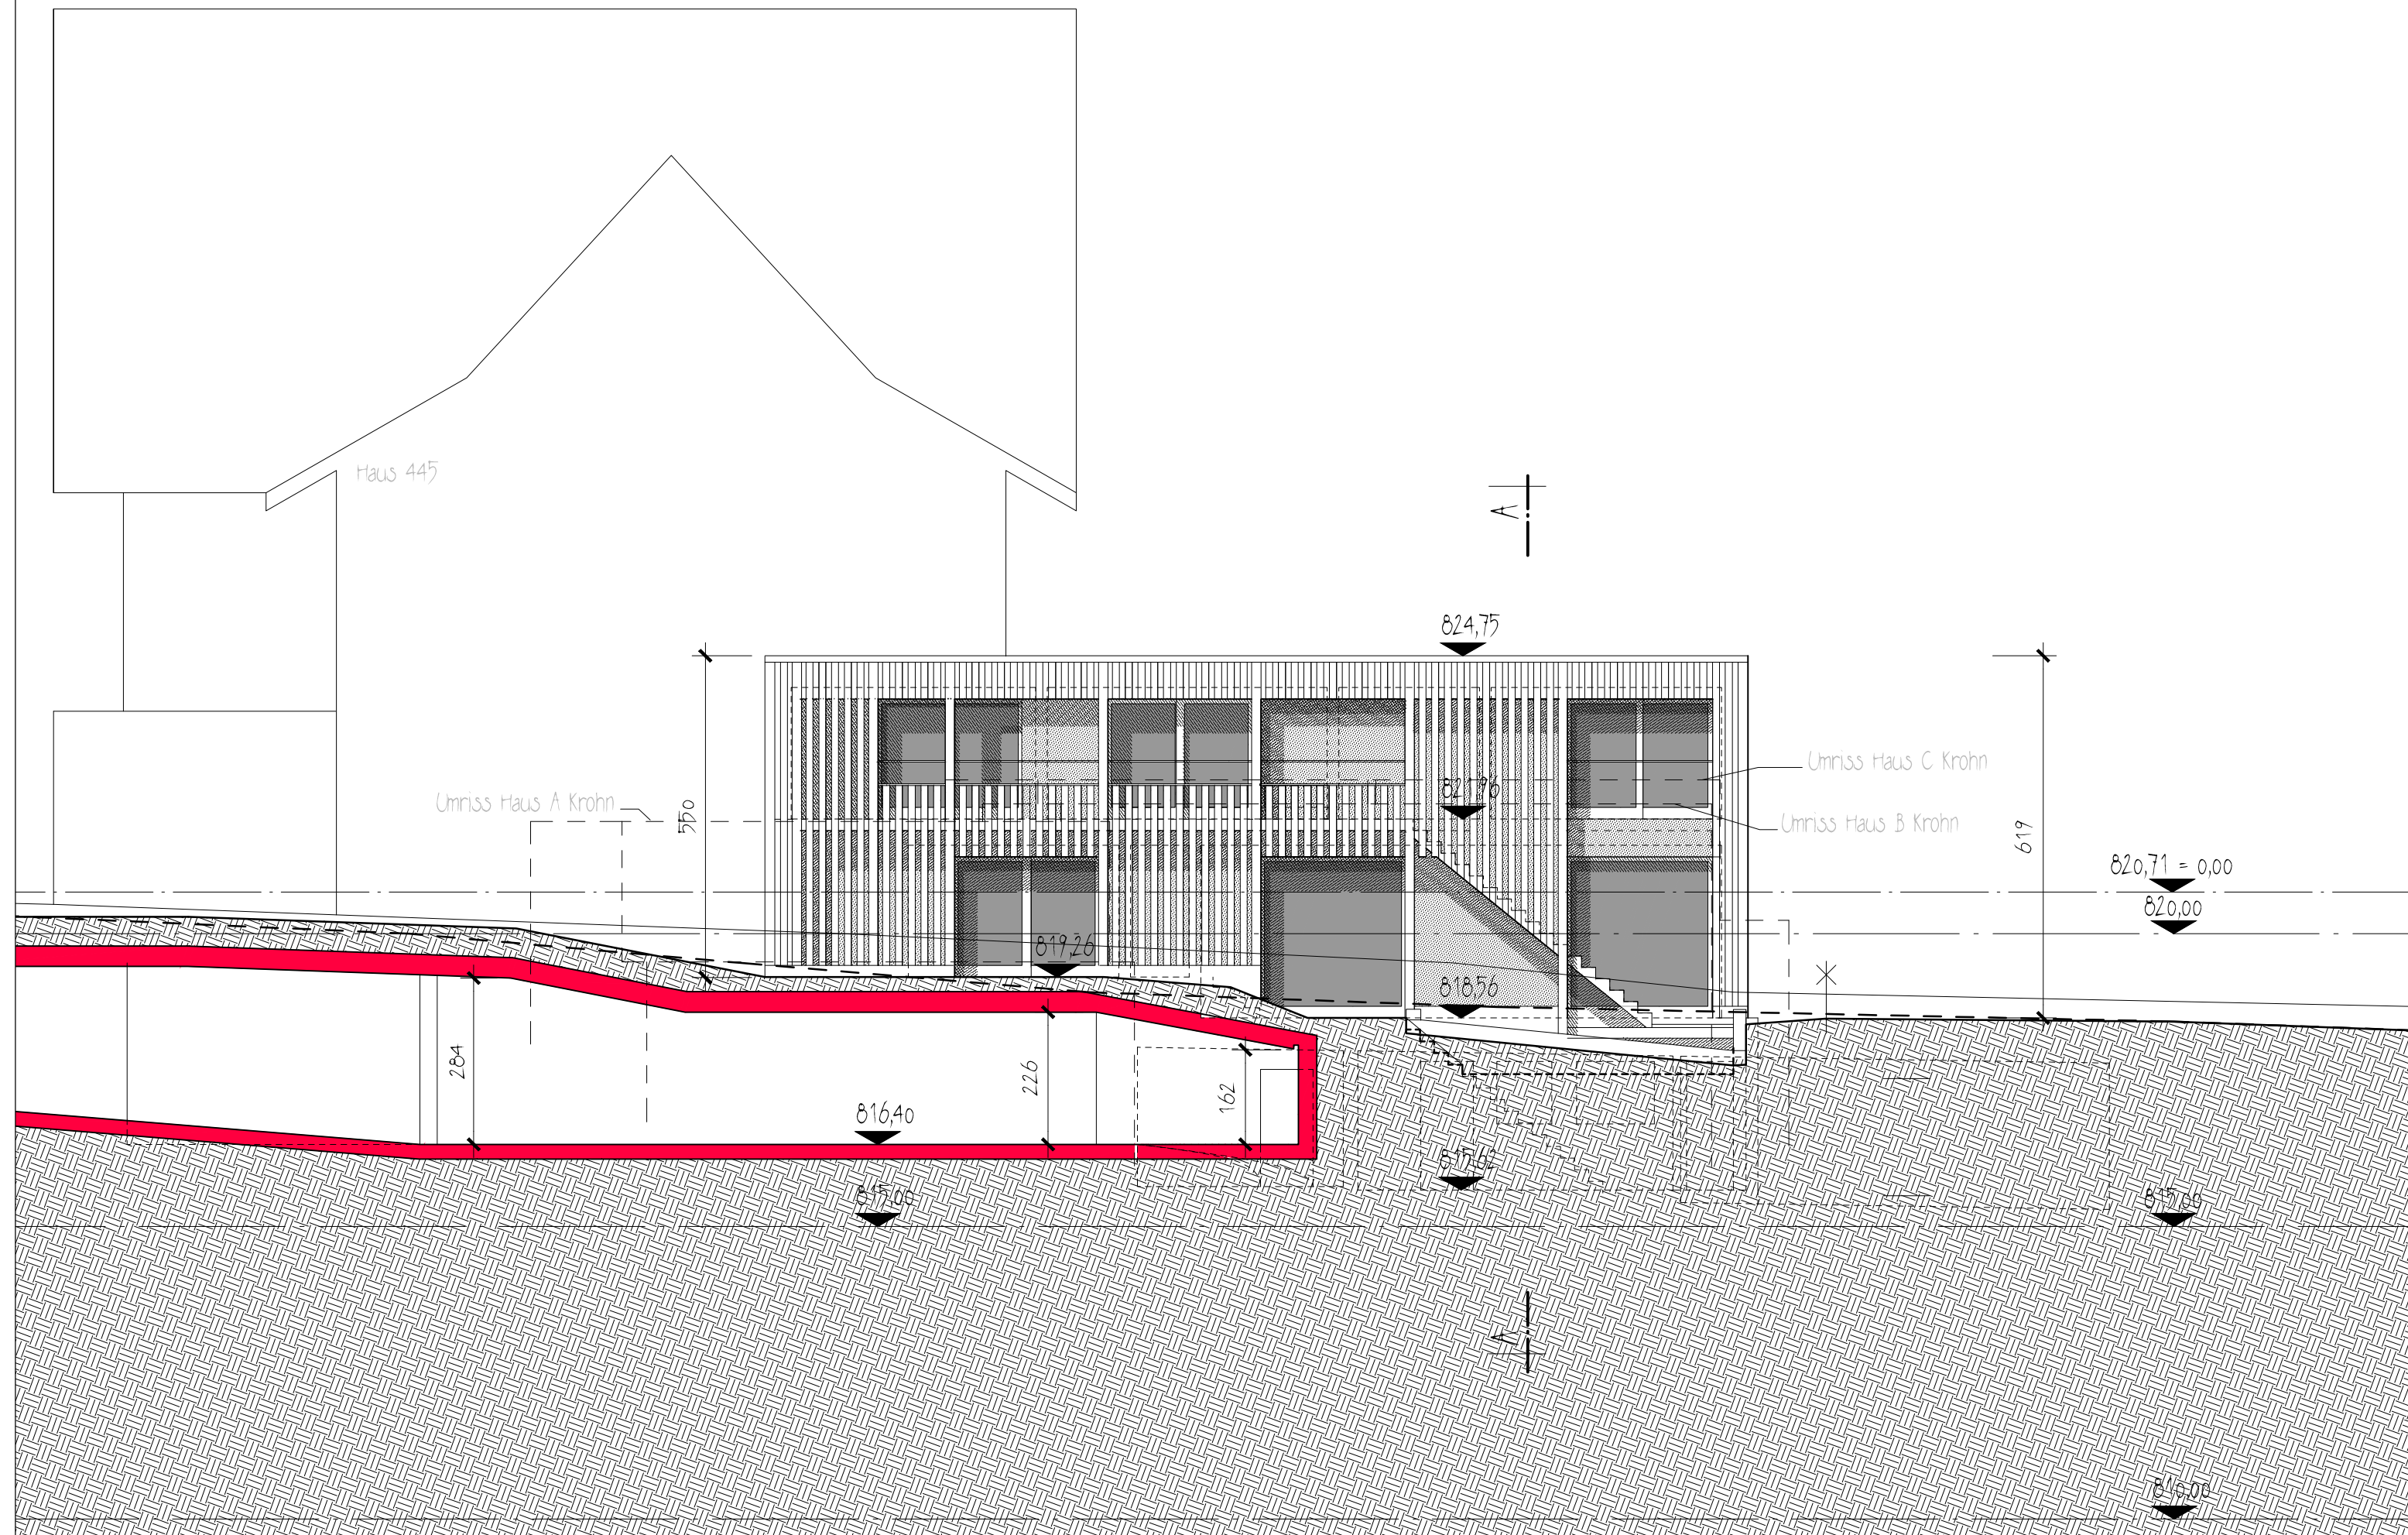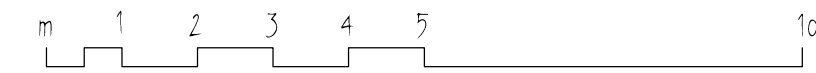

Fassade Süd

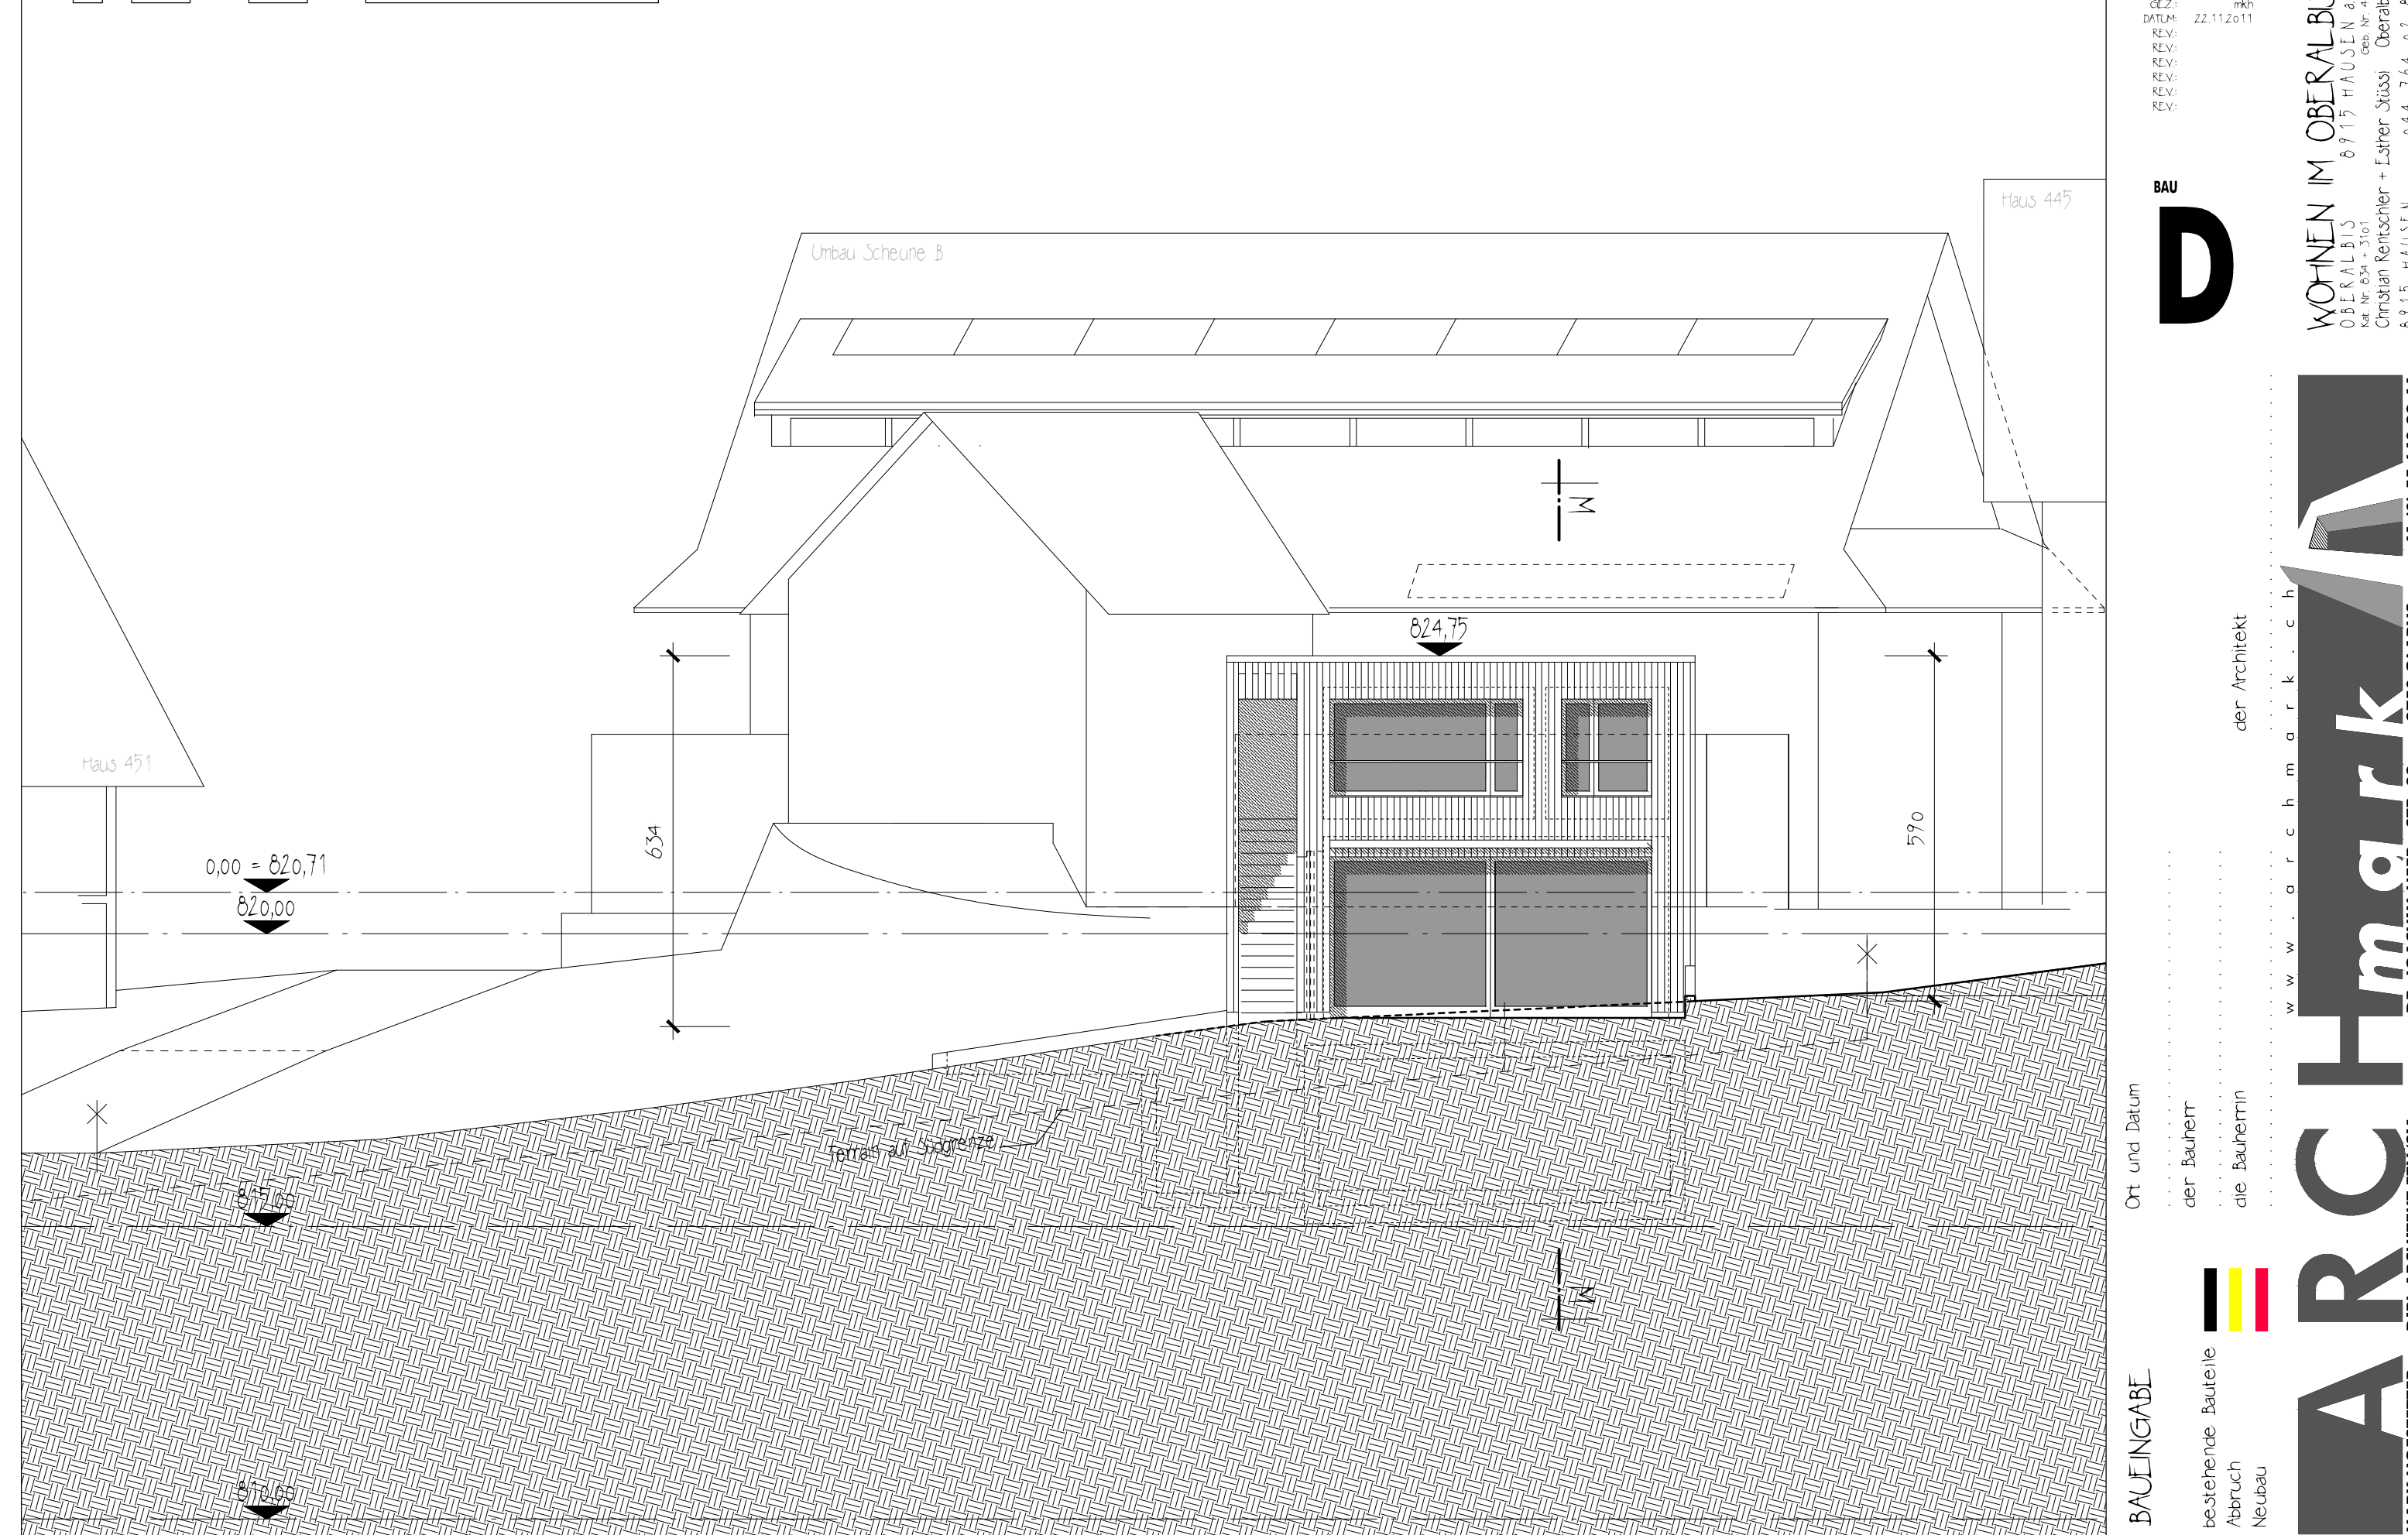

29-59 16

FASSADEN 1:100

100mm 04 x 60
1:100 22.11.2011


BAU
D



